


RESIDENCE 3: REFLECTED CEILING PLAN

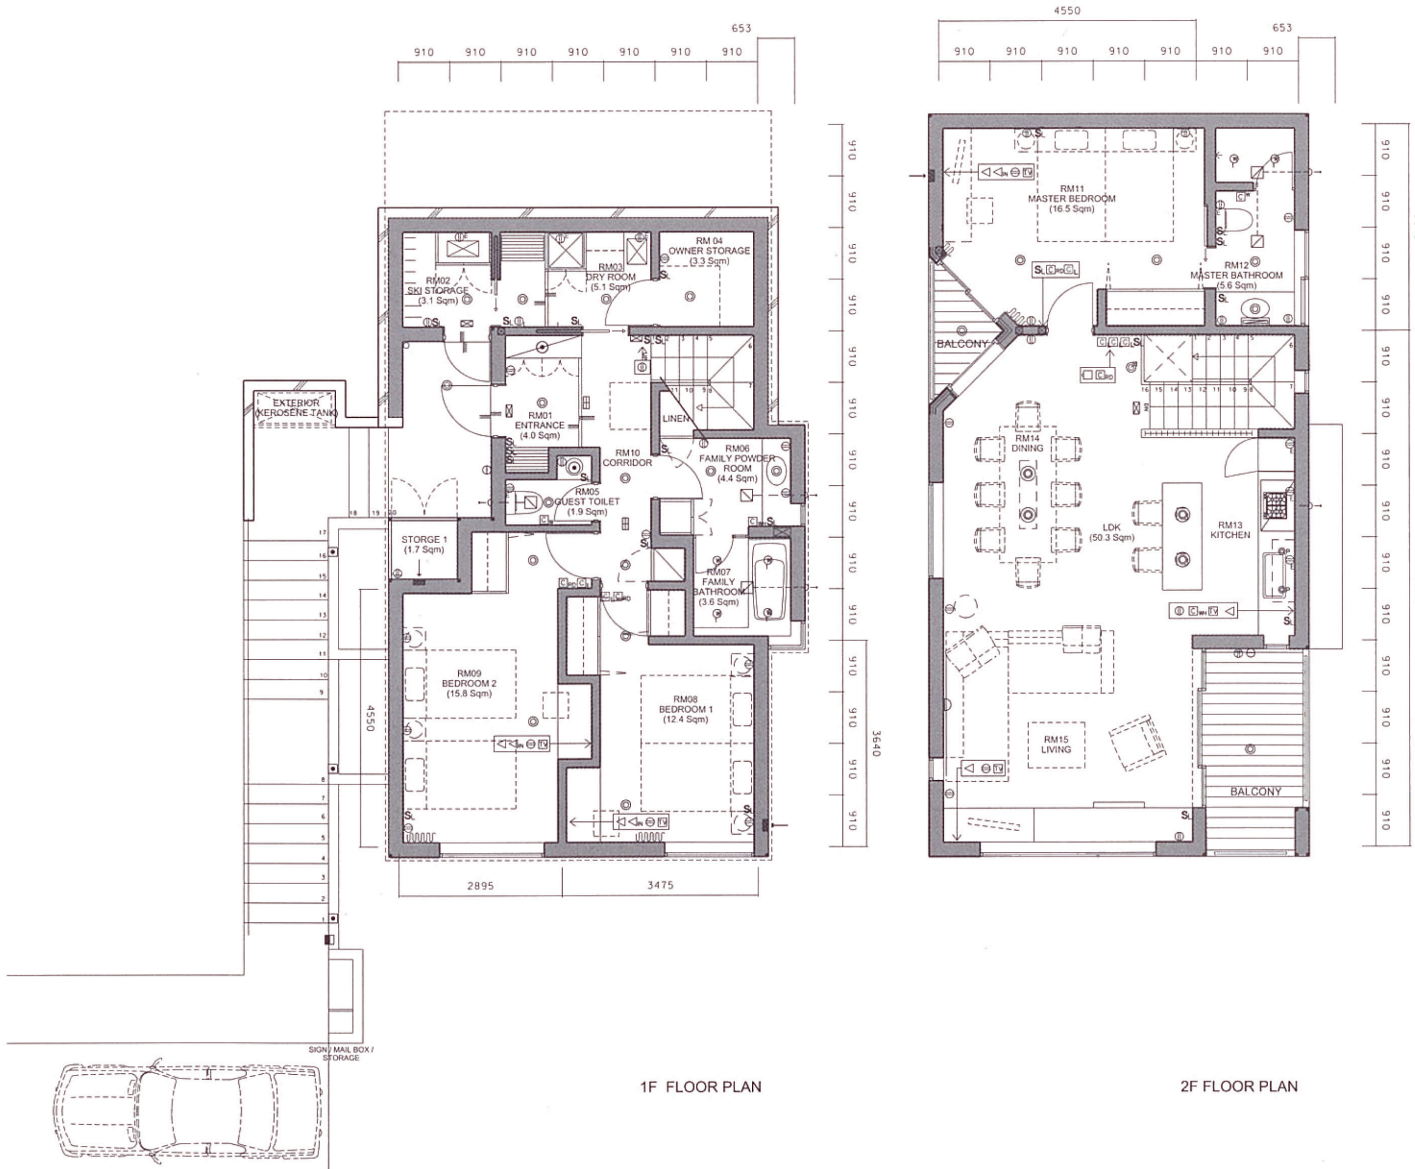

FIXTURE LEGEND INTERIOR LIGHTING FIXTURES		
	DOWN LIGHT A AREA LIGHT (INCANDESCENT LAMP)	LTR 1
	DIRECTIONAL LIGHT (INCANDESCENT LAMP)	LTR 1b
	SURFACE MOUNTED UP LIGHT	LTR 3
	DOWN LIGHT B WATER PROOF (INCANDESCENT LAMP)	LTR 4
	PENDANT LIGHT SOCKET	LTR 5
	PUK LIGHT (CHROME TRIM)	LTR 6
	DOWN LIGHT PINHOLE LIGHT (INCANDESCENT LAMP)	LTR 7
	INDIRECT LIGHT-1 (LDK)	LTR 8
	INDIRECT LIGHT-2 (BATH ROOM)	LTR 9
	EXTERIOR LIGHT	EXLTR1
	EXTERIOR SURFACE MOUNTED BRACKET LIGHT	EXLTR 2
	EXTERIOR LIGHT (FOOT LIGHT)	EXLTR 3
	EXTERIOR LED LINE LIGHT	EXLTR 4

KEYING SYMBOL	
	LIGHT SWITCH
	LIGHT SWITCH WITH DIMMER
	HEATING CONTROLLER
	LIGHT SWITCH
	WATER HEATER CONTROLLER
	TOILET REMOTE CONTROLLER
	TV OUTLET
	OUTLET/ OUTLET (EARTH CABLE)
	TELEPHONE OUTLET
	INTERNET/ LAN OUTLET
	EMERGENCY EXIST SIGN
	EMERGENCY LIGHT
	EXHAUST FAN
	AIR SUPPLY

Site Area: 400.37 Sq.m
 Building Coverage: 83.53 Sq.m
 Total Floor Area: 153.08 Sq.m
 (Including Balcony and Porch Area)




SCALE: 1 = 133

© RICCARDO TOSSANI ARCHITECTURE, INC., JAPAN

RESIDENCE 3 & 4

RESIDENCE 3

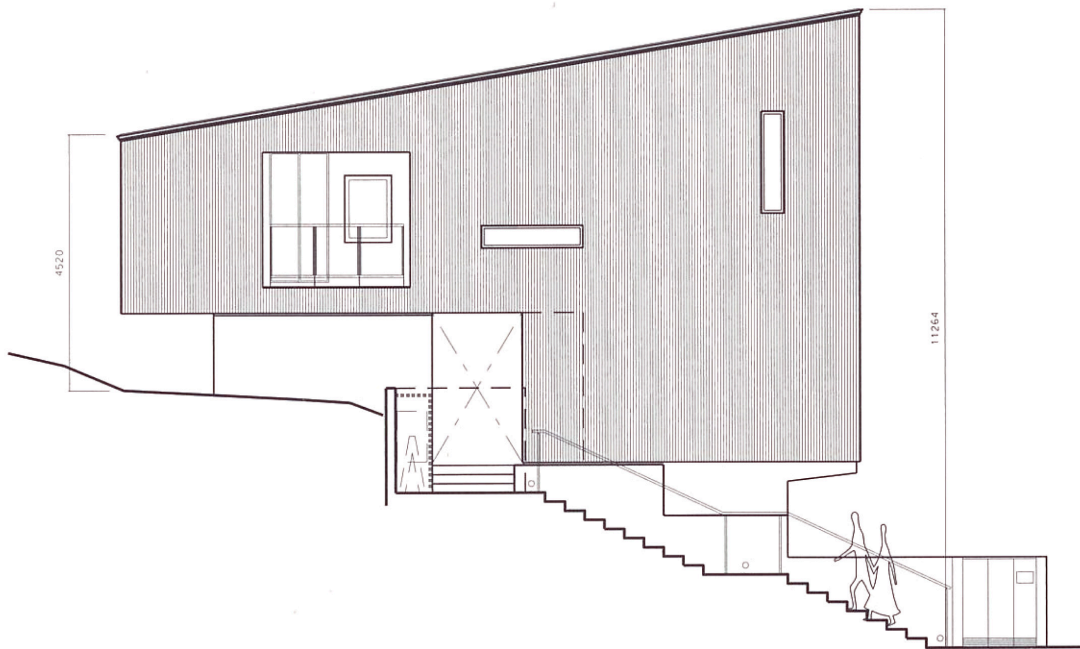

WEST ELEVATION

* RESIDENCE 4 will face opposite direction



SOUTH ELEVATION

SCALE: 1 = 133

© RICCARDO TOSSANI ARCHITECTURE, INC., JAPAN